

Green Acres Habitat Restoration


Bethesda, Maryland

Tree and Shrub - Planting Plan
 Scale: 1:20
 March 19, 2019

Jane Padelford, Registered Landscape Architect



Key:	
Existing Tree	○
Proposed Tree	⊕

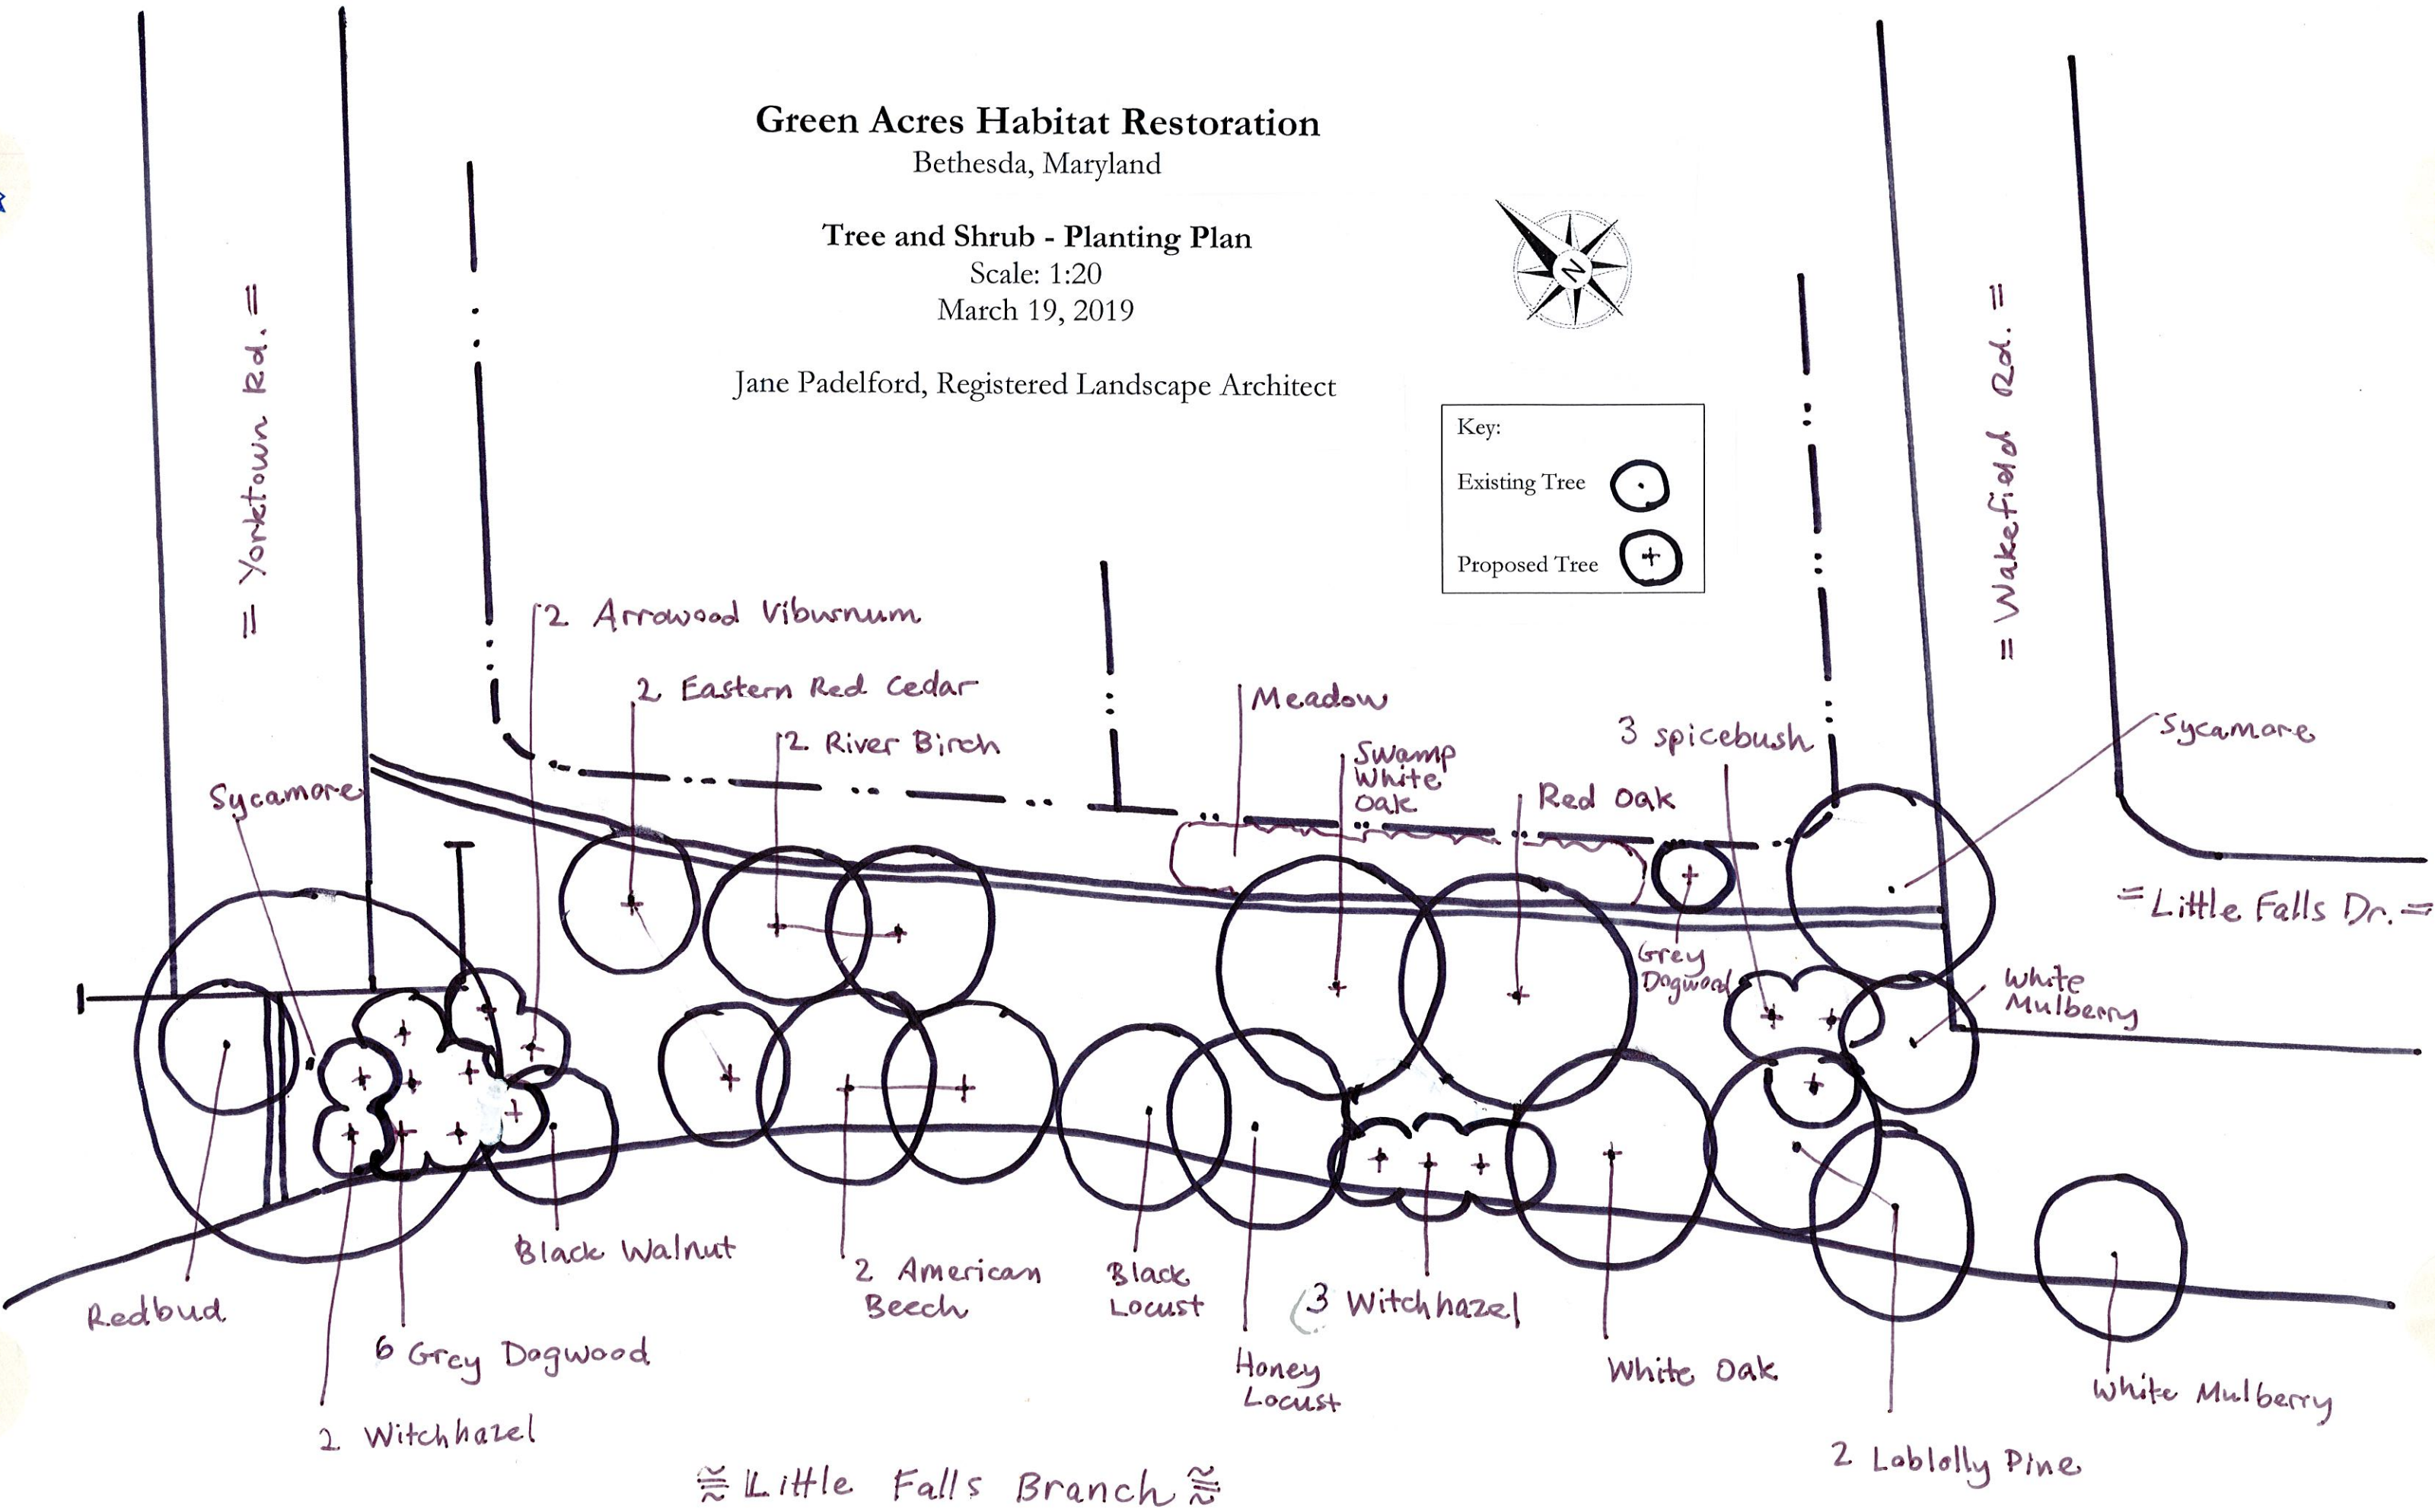

≈ Little Falls Branch ≈